


WOODBIDGE®

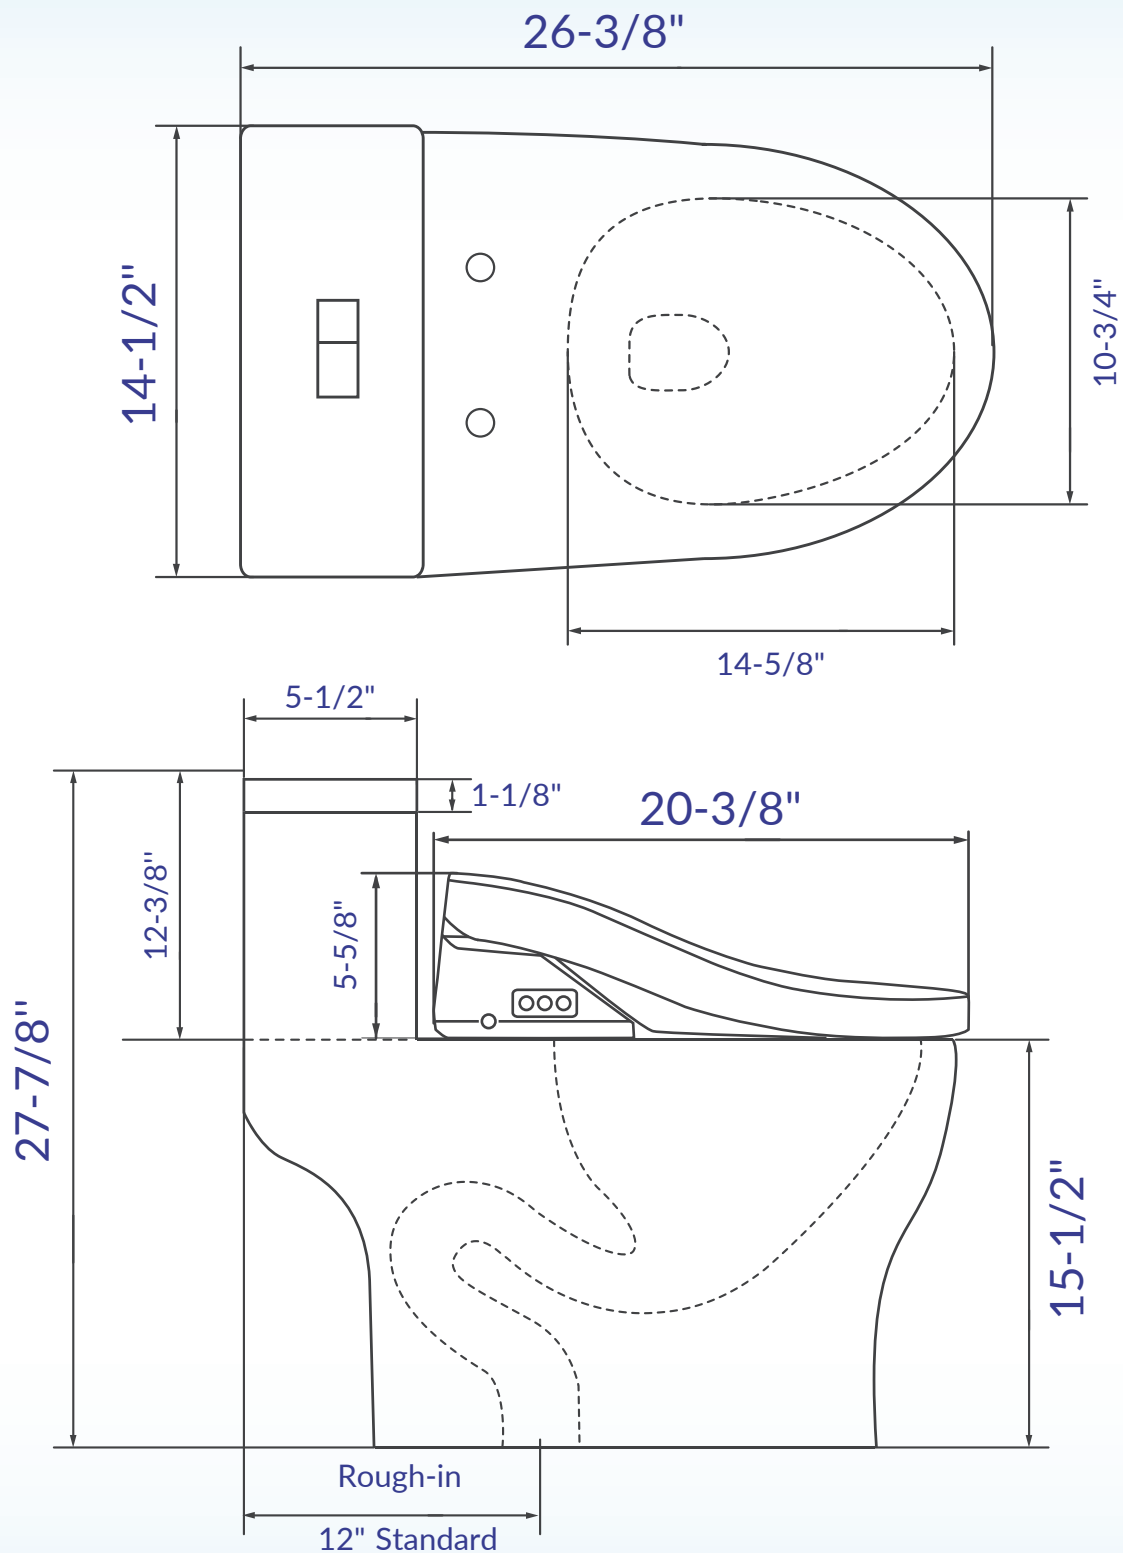

IMPORTANT INFORMATION

- Measurements are $+\frac{3}{8}"$ and subject to change without notice
- Specifications & Configurations are subject to change without notice
- Pls measure toilet on-site before installation
- Please note that installer(s) must certify or warranty will be voided.
- Measurements herein supersede all others published prior to publication date shown below